4-64

3-67

1-74

2 8-65

5 5-77

7-92 MSM 11 12-04 MSM

4-93 MSM

MSM

MSM

8 12-93 MSM

6-97

10 7-02


PRINTS ONLY

CADD FILE NAME dla_1204.std

DRWG. ORIG. DATE: APRIL, 1964

DEPARTMENT

BOISE IDAHO

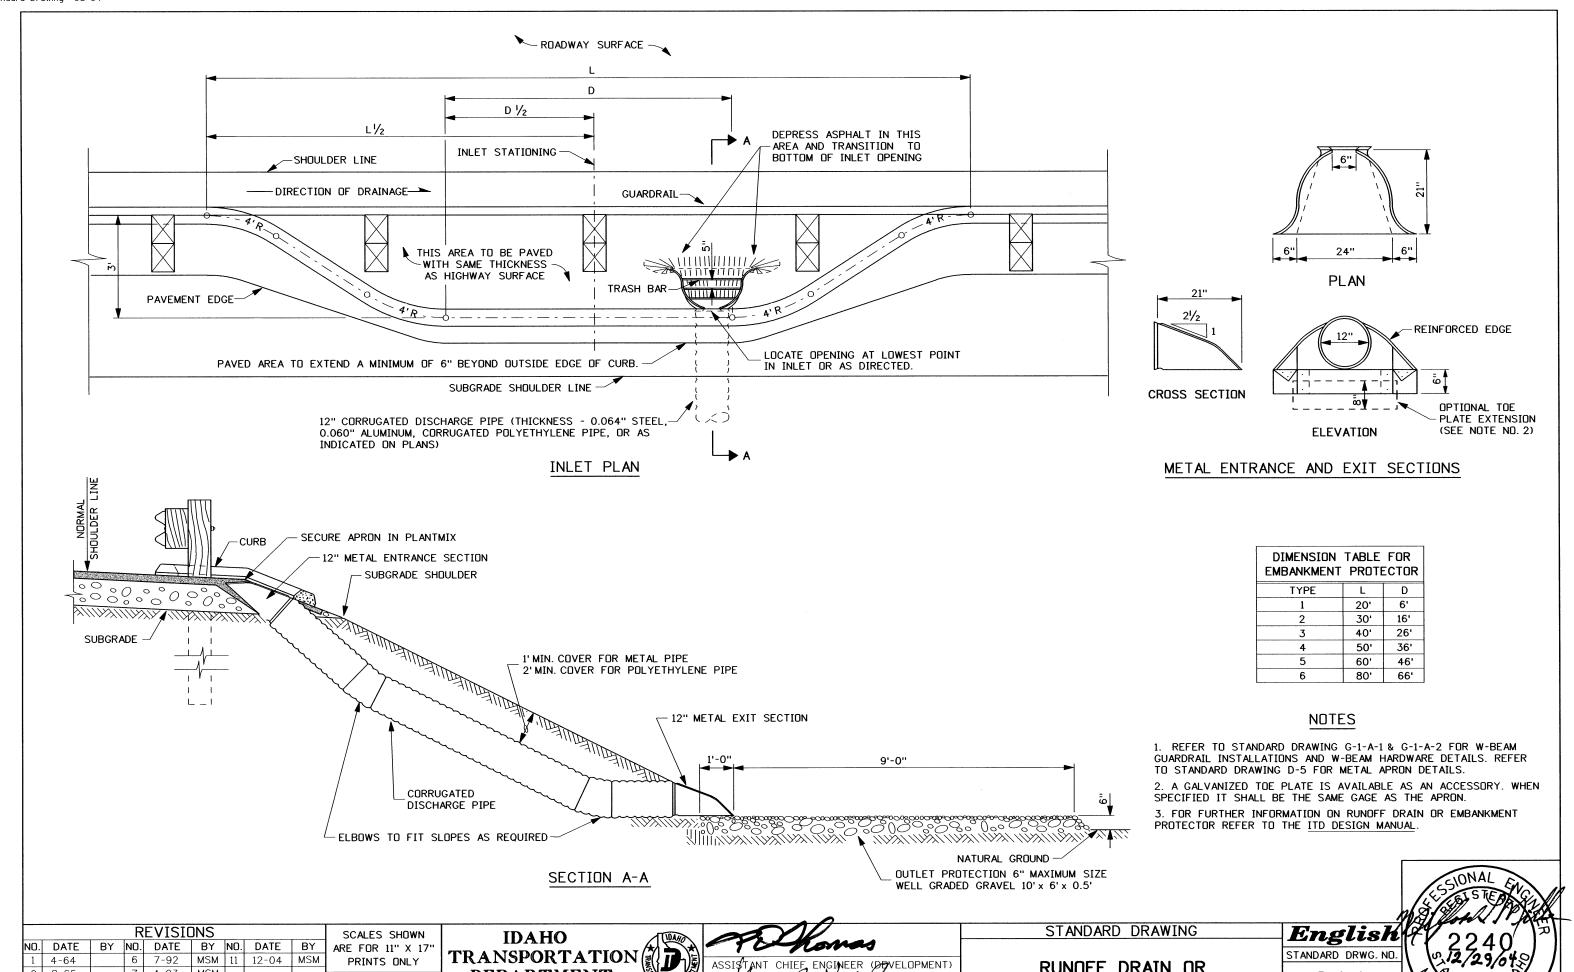

ENGINEER (DEVELOPMENT)

CHIEF ENGINEER

STANDARD DRWG.NO.

D-1-A

SHEET 1 OF 1

RUNOFF DRAIN OR

EMBANKMENT PROTECTOR